



ECO EVOLUTION COFFEE SHOP

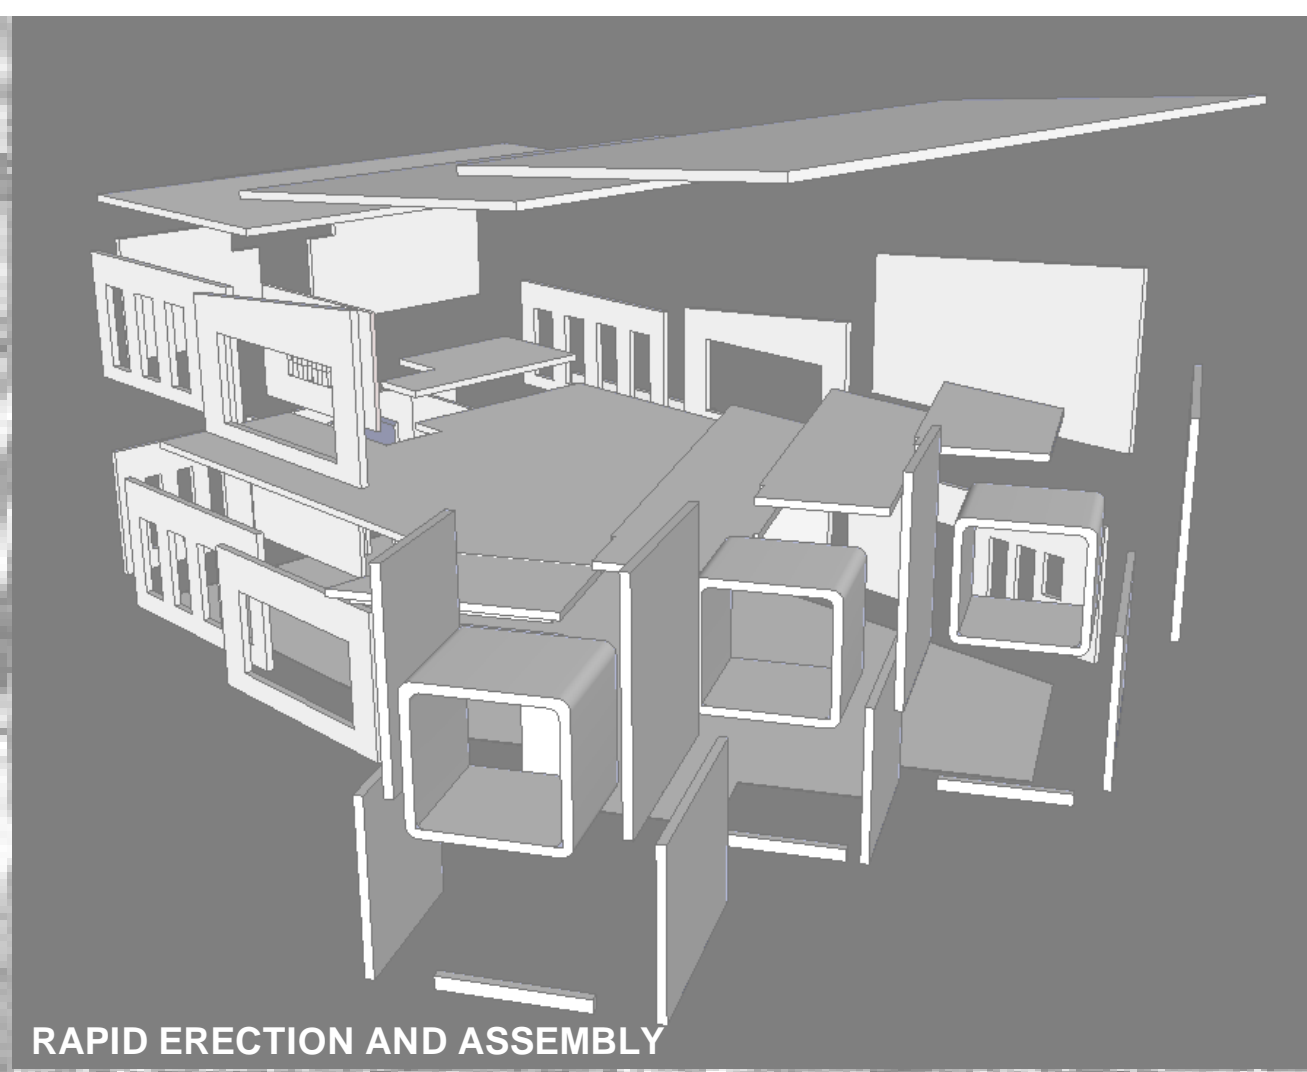

RAPID ERECTION AND ASSEMBLY

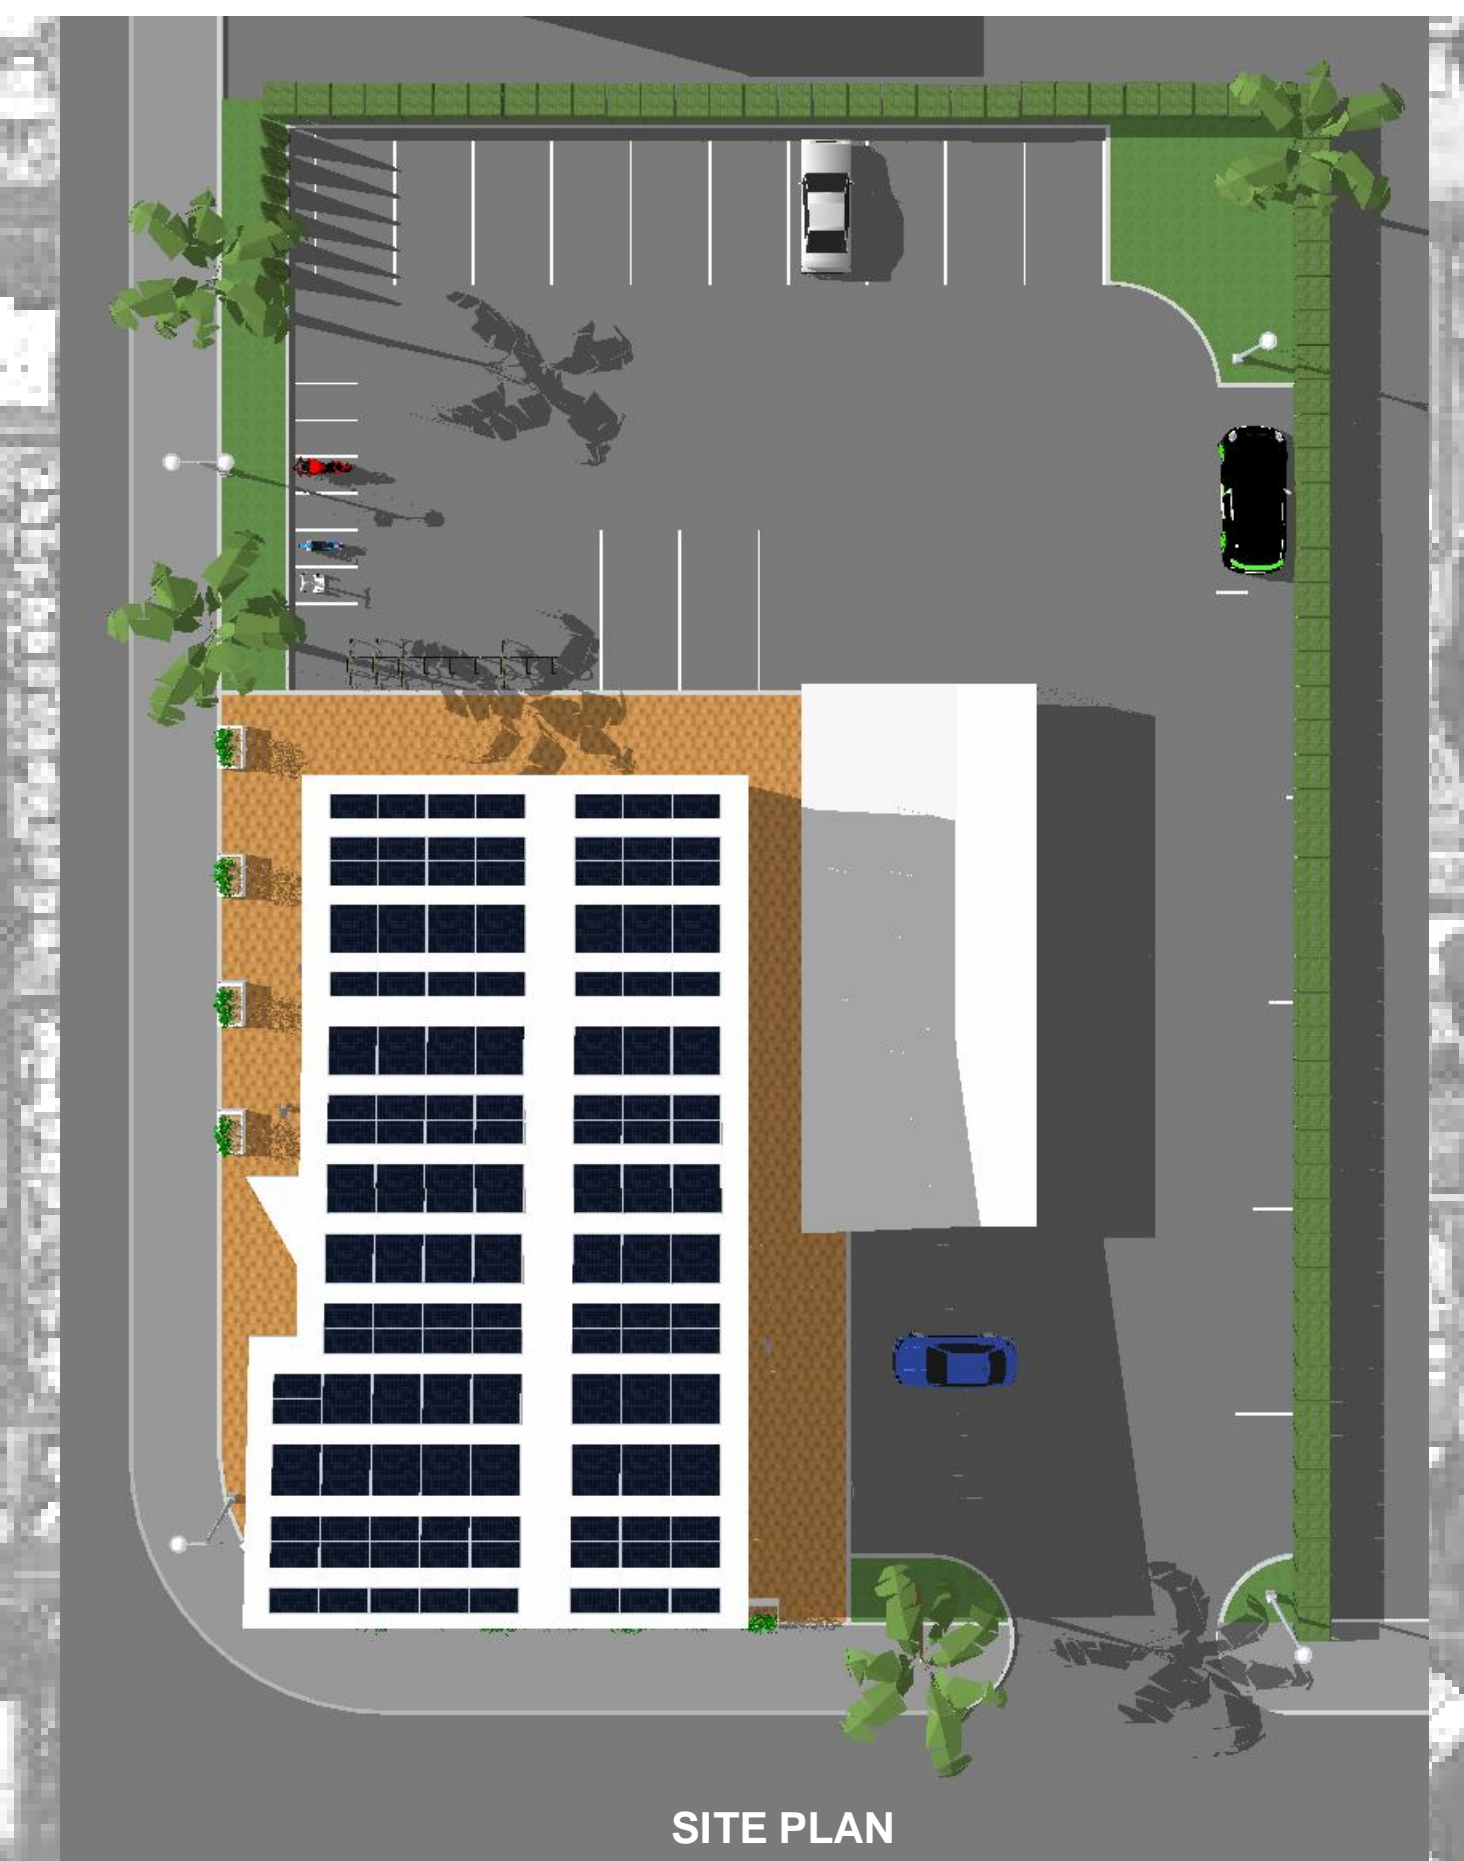

SITE PLAN



COVERED PARKING USING PI GIRDERS



GROUND FLOOR PLAN
SCALE 1"=20'

- COFFEE BAR
- STORAGE ROOM
- CORRIDOR
- RESTROOMS
- STAIRCASE
- COMPUTER ACCESS AREA
- SEATING AREA
- BOOKSTORE

SECOND FLOOR PLAN
SCALE 1"=20'

- SEATING AREA
- CONFERENCE ROOM
- STAIRCASE

- INSULATED PRECAST CONCRETE PANELS
- EASY TO CONNECT PANELS
- TIME SAVING AND COSTS REDUCING TECHNOLOGY

- "COOL ROOF" USING INSULATED PANELS
- SOLAR PANELS
- COVERED PARKING FOR ELECTRIC CARS

THINKING ABOUT THE FUTURE



FRONT VIEW



BACK VIEW



LATERAL VIEW (RIGHT)



LATERAL VIEW (LEFT)

FLORENTA NICOLETA TANASE
SPIRU HARET UNIVERSITY