



BD Tilt-up Design
 Brennan Drake
ALFRED STATE COLLEGE




REAR




FRONT

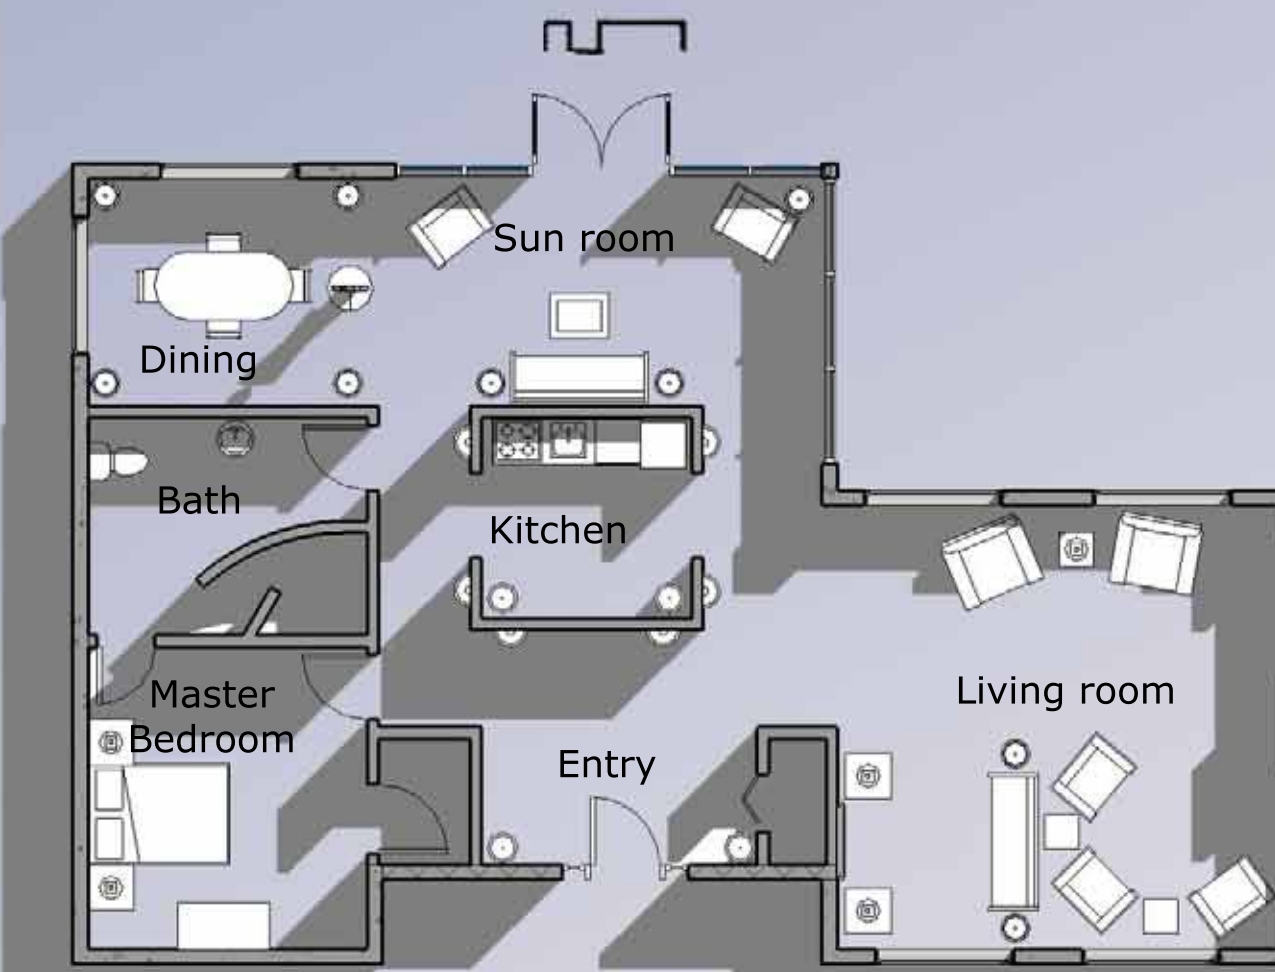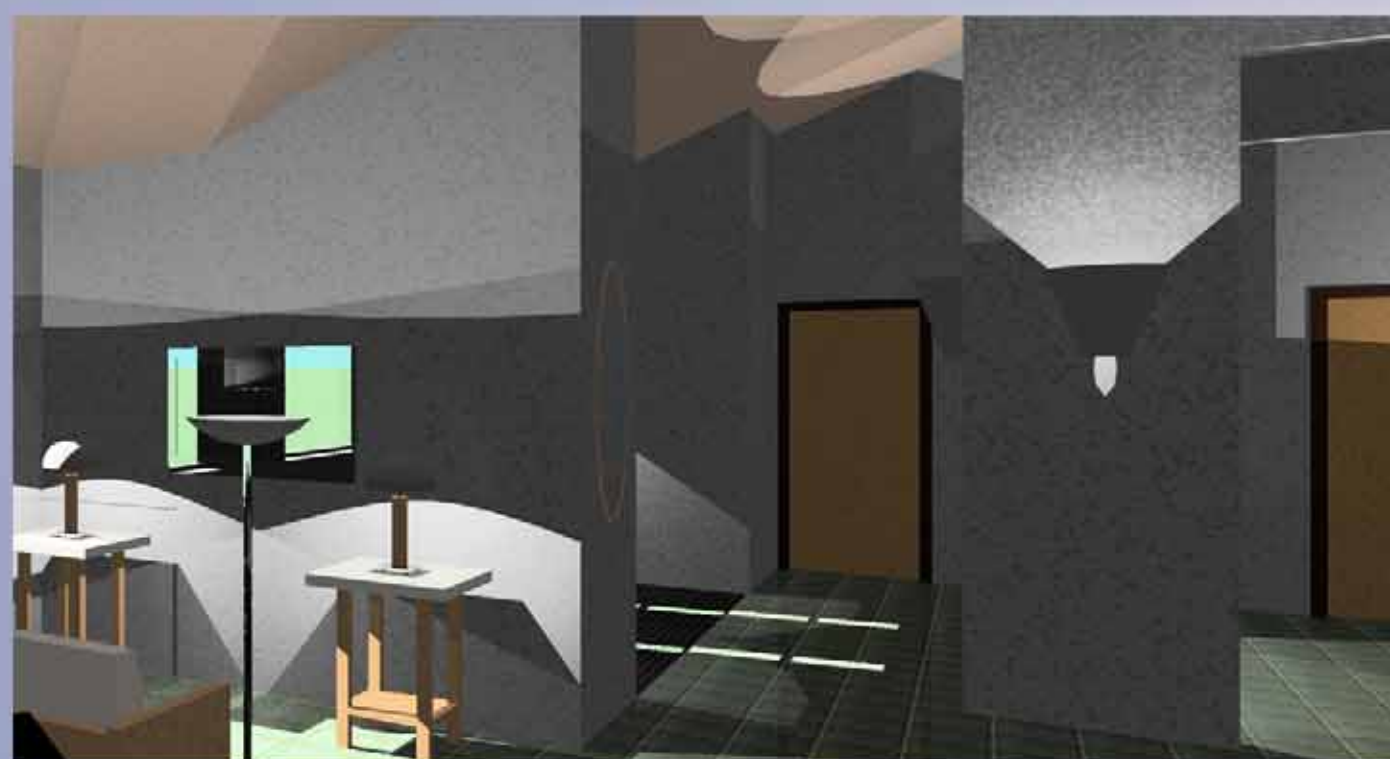

BASE HOUSE

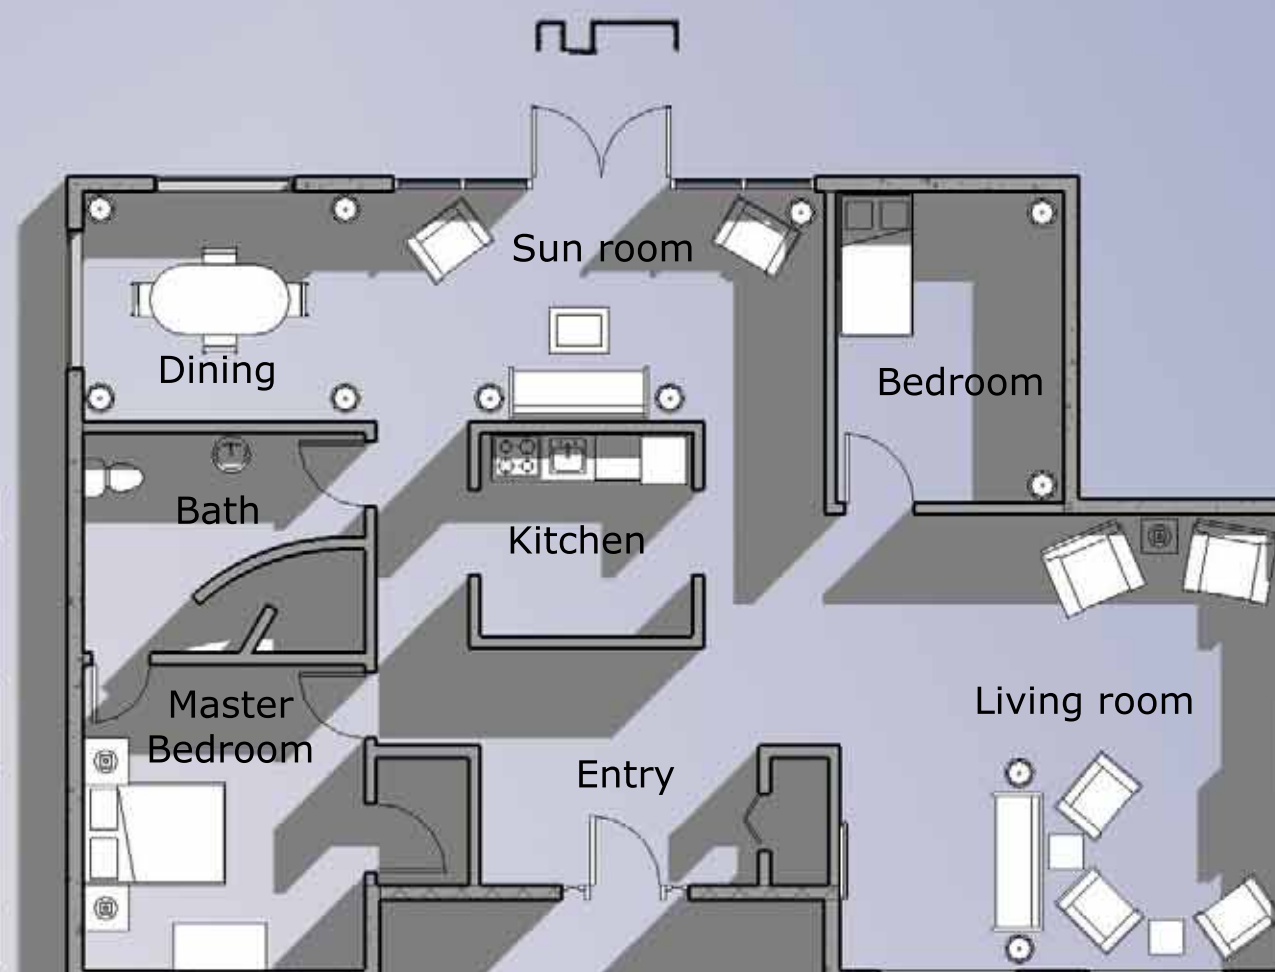

TWO BEDROOM

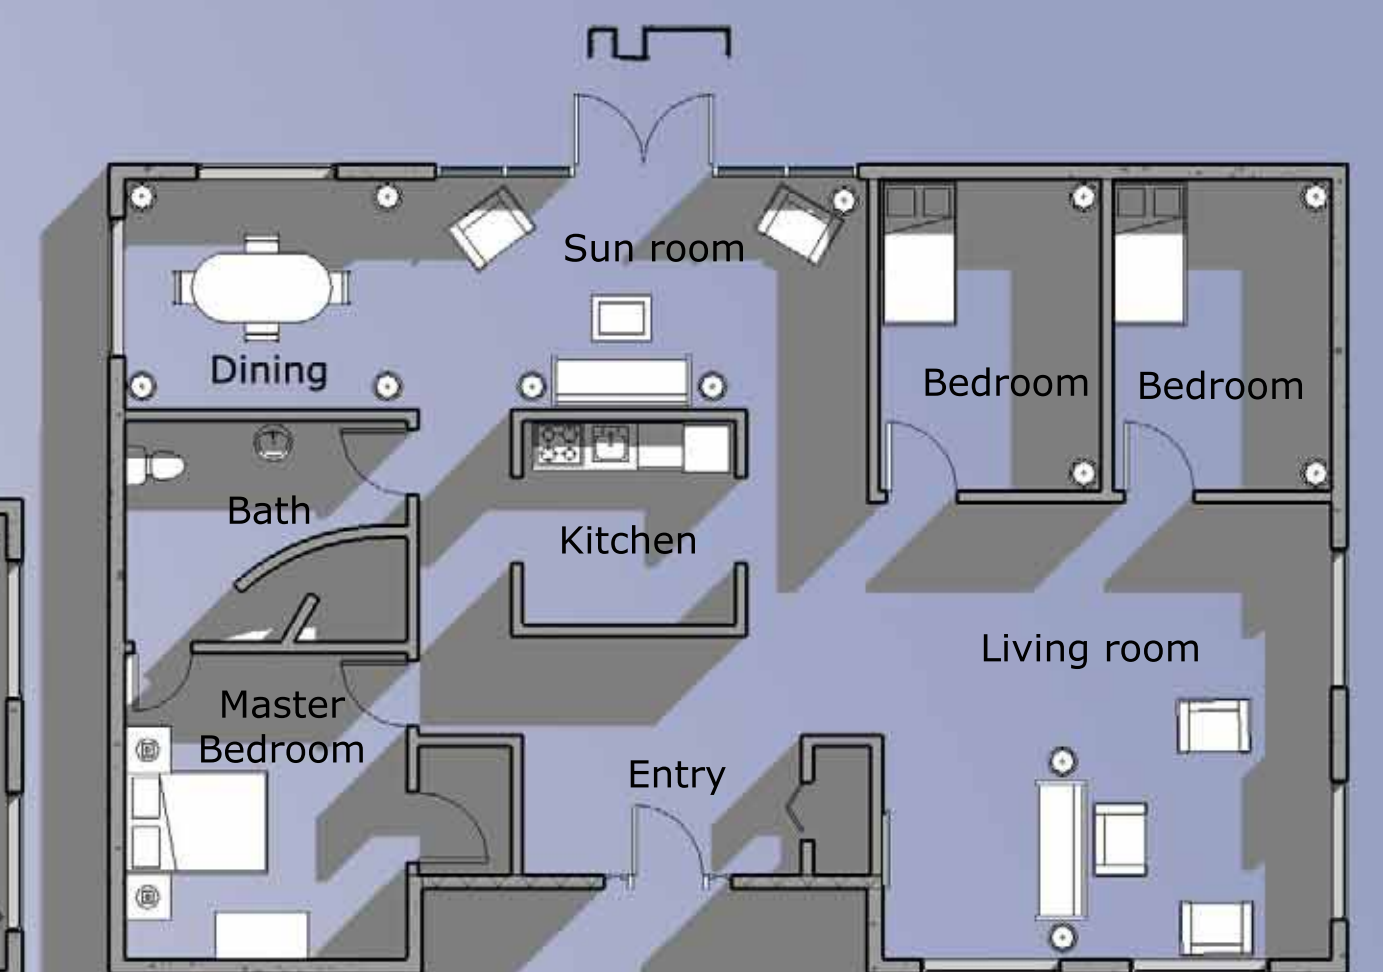

THREE BEDROOM



GRANITE FLAKES TO ADD COLOR

FRONT ELEVATIONS




HEAT DISPENSING TOWER


REAR ELEVATIONS



LEFT ELEVATIONS

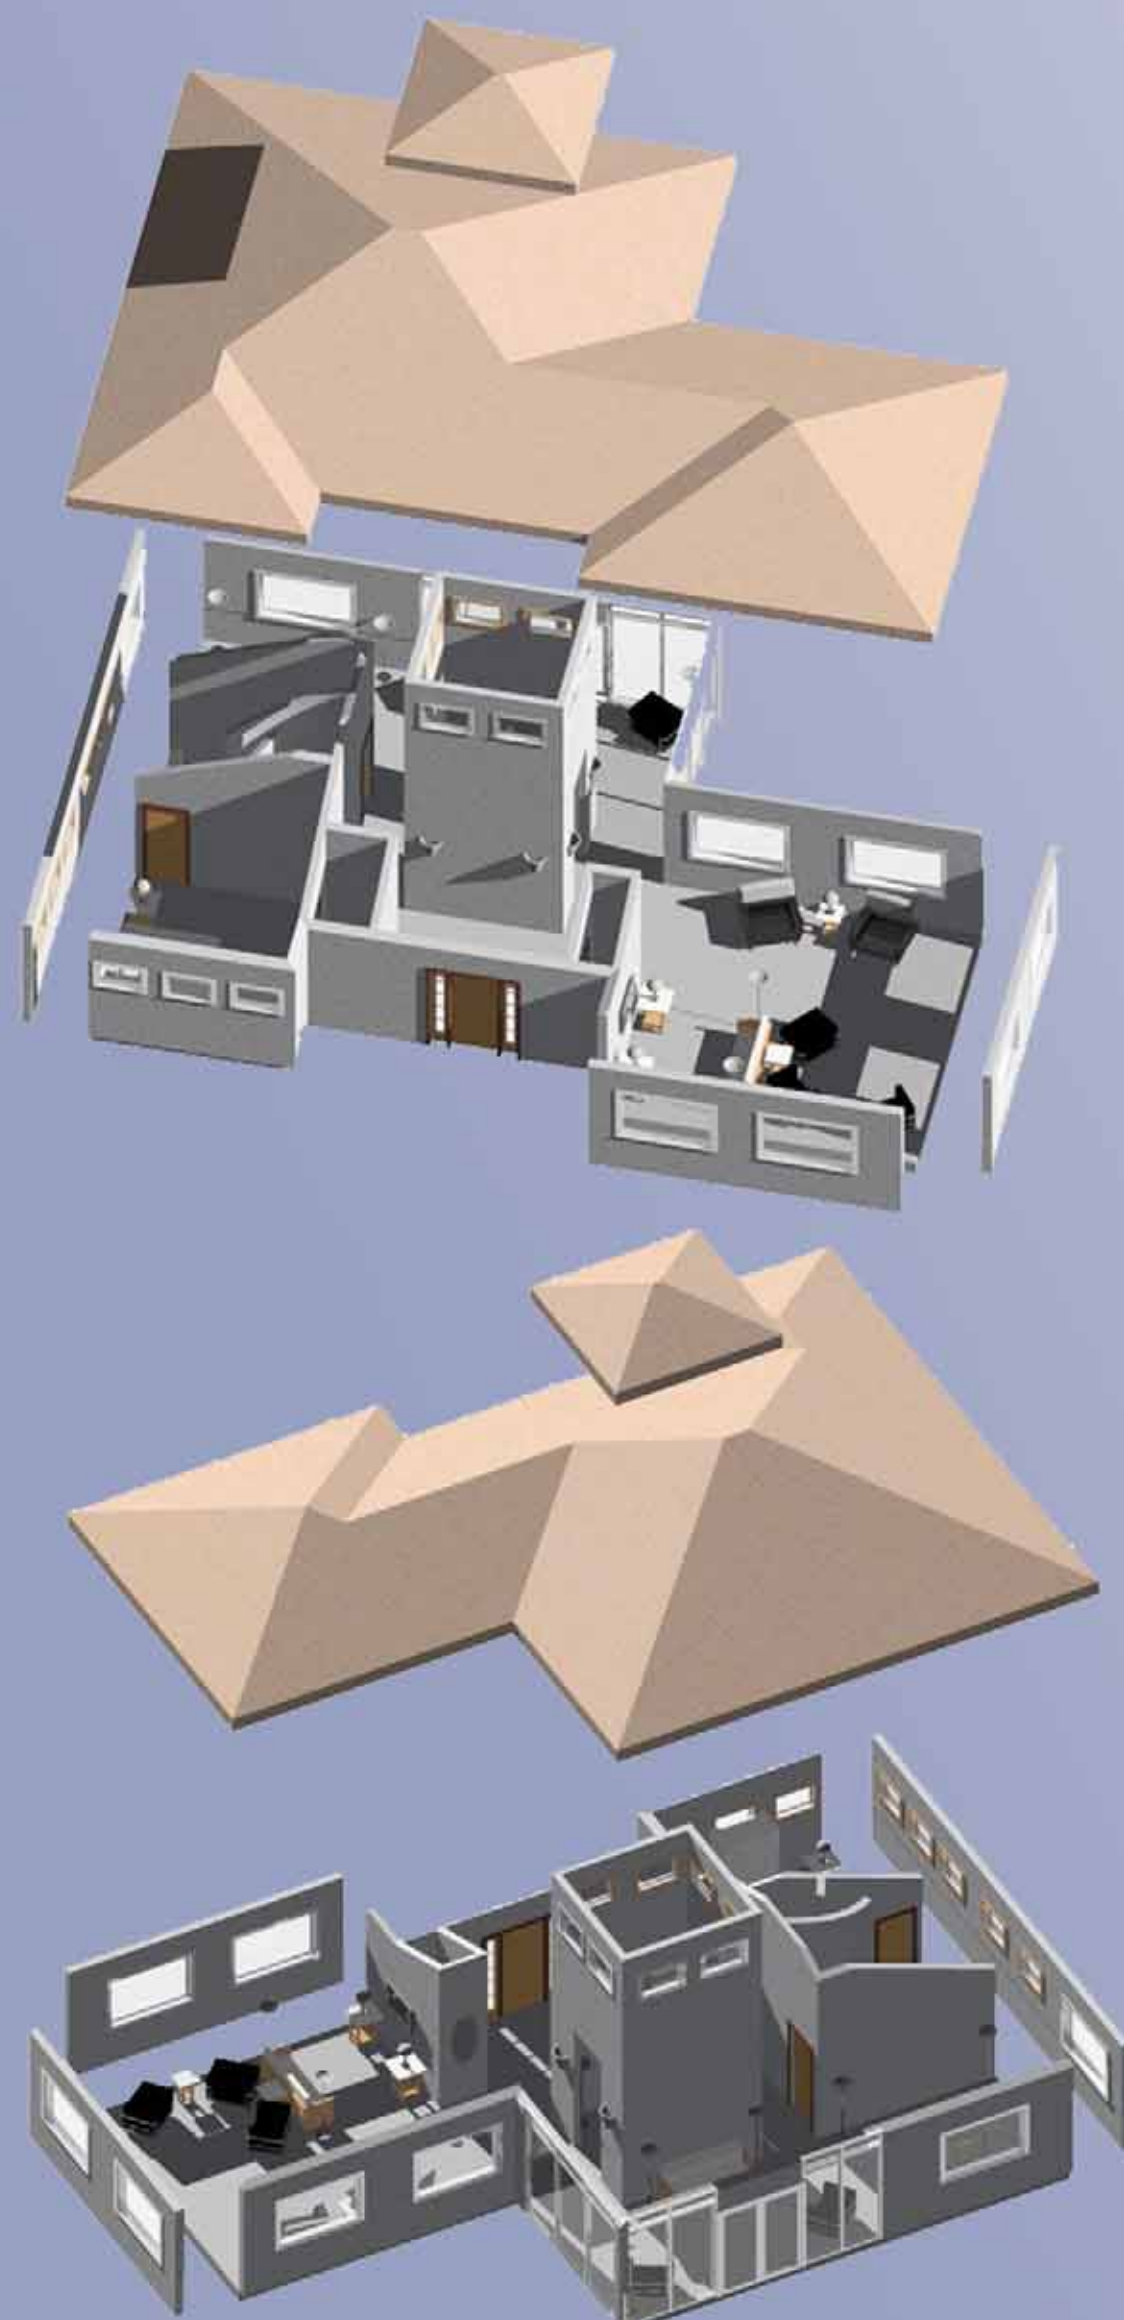

SHARED PARKING AREA

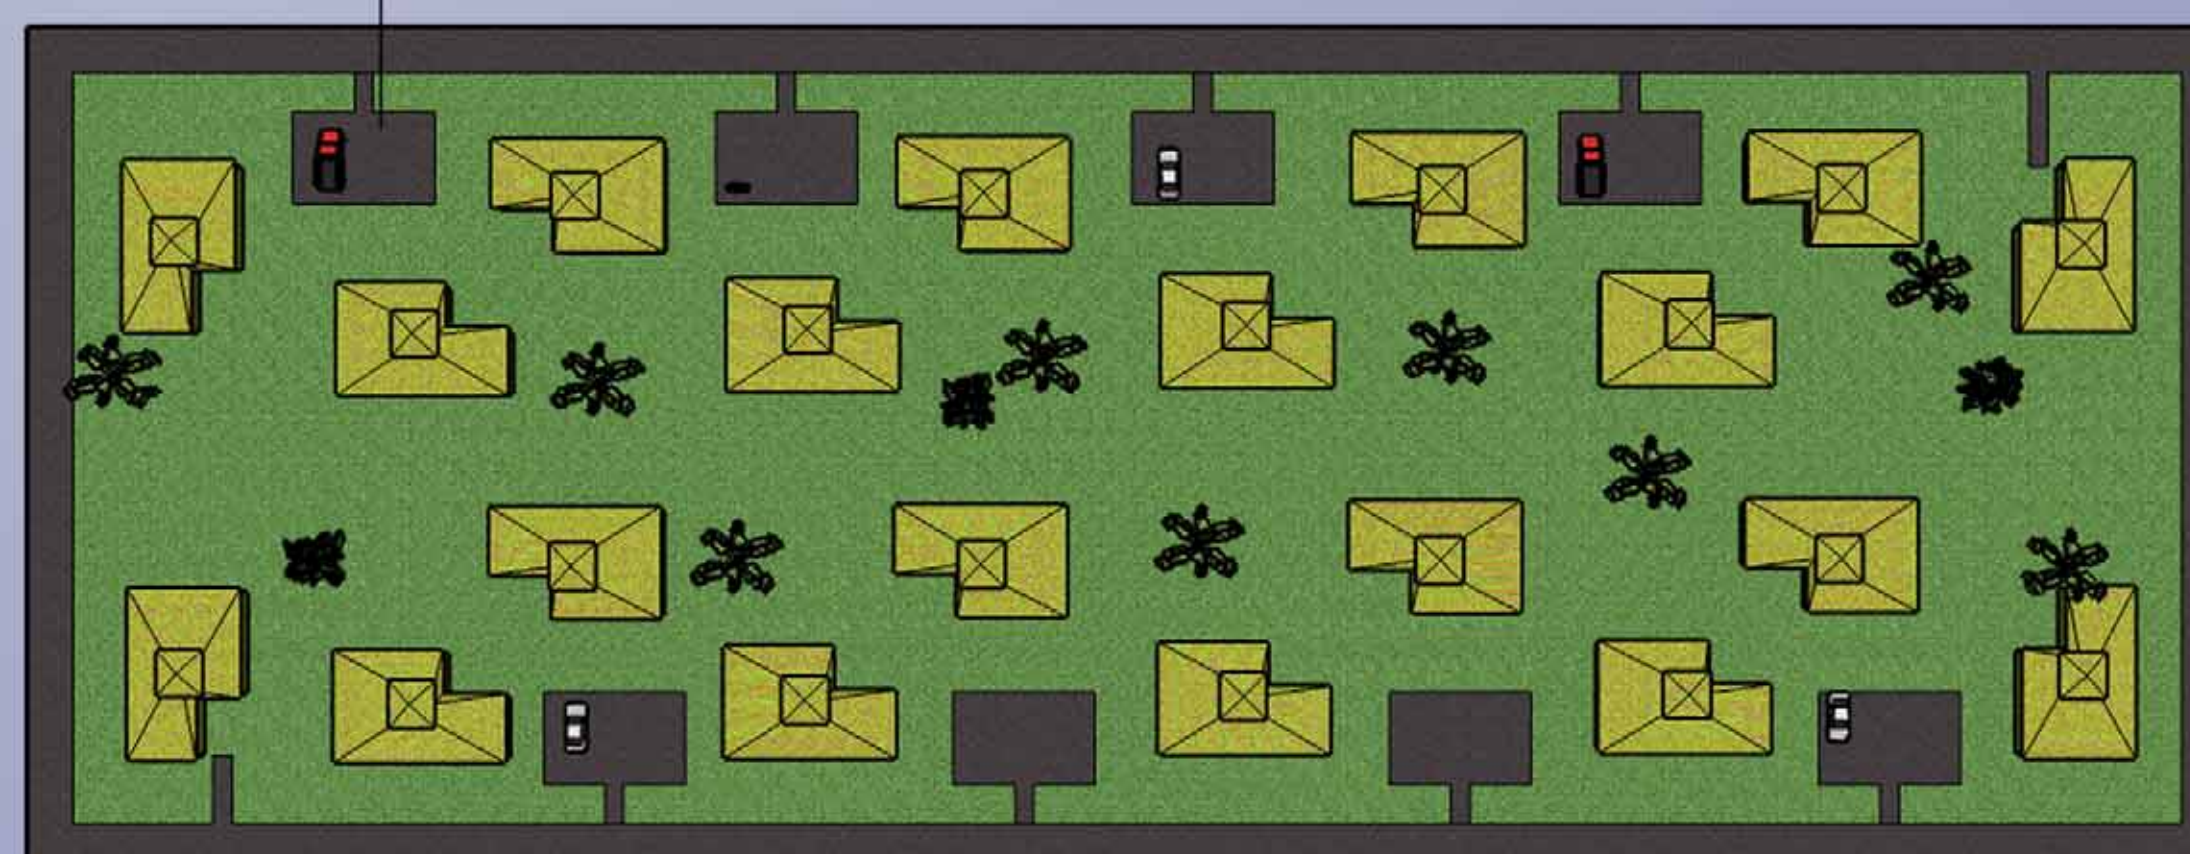

Brennan Drake
 Alfred, NY
 (607)857-1725
 Drakebd@alfredstate.edu
 Alfred State College
 Prof: Rex Simpson