


-SINGLE STORY PLAN



-TWO STORY PLAN

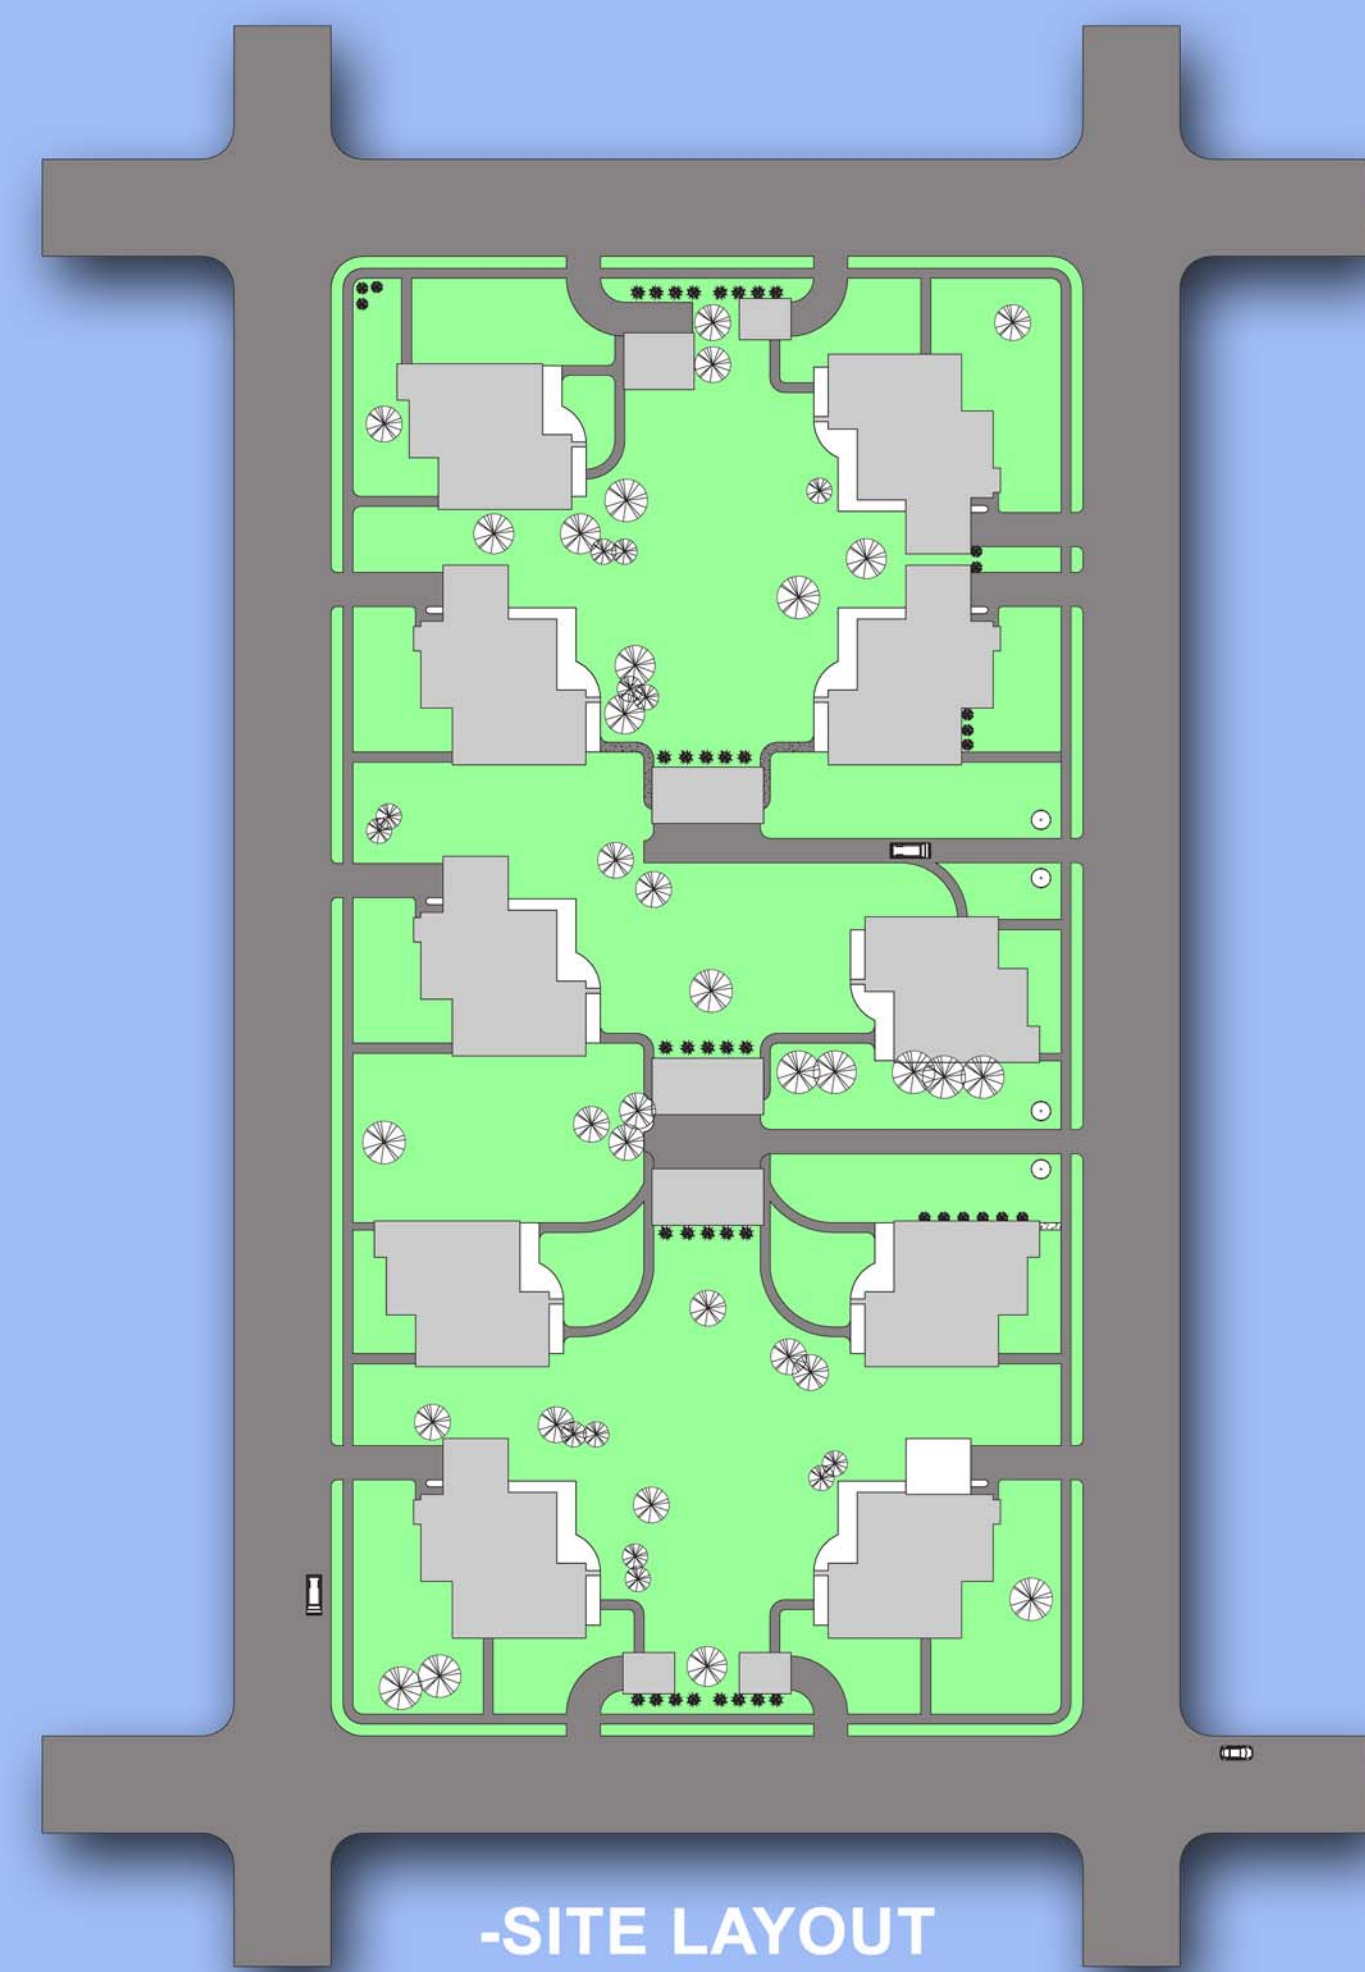

-SITE LAYOUT



-FRONT ELEVATION SINGLE STORY UNIT




-FRONT ELEVATION TWO STORY UNIT

STORM RESISTANT HOUSING JAKE HAGGMARK FALL 2007



-STORM RESISTANT COMMUNITY

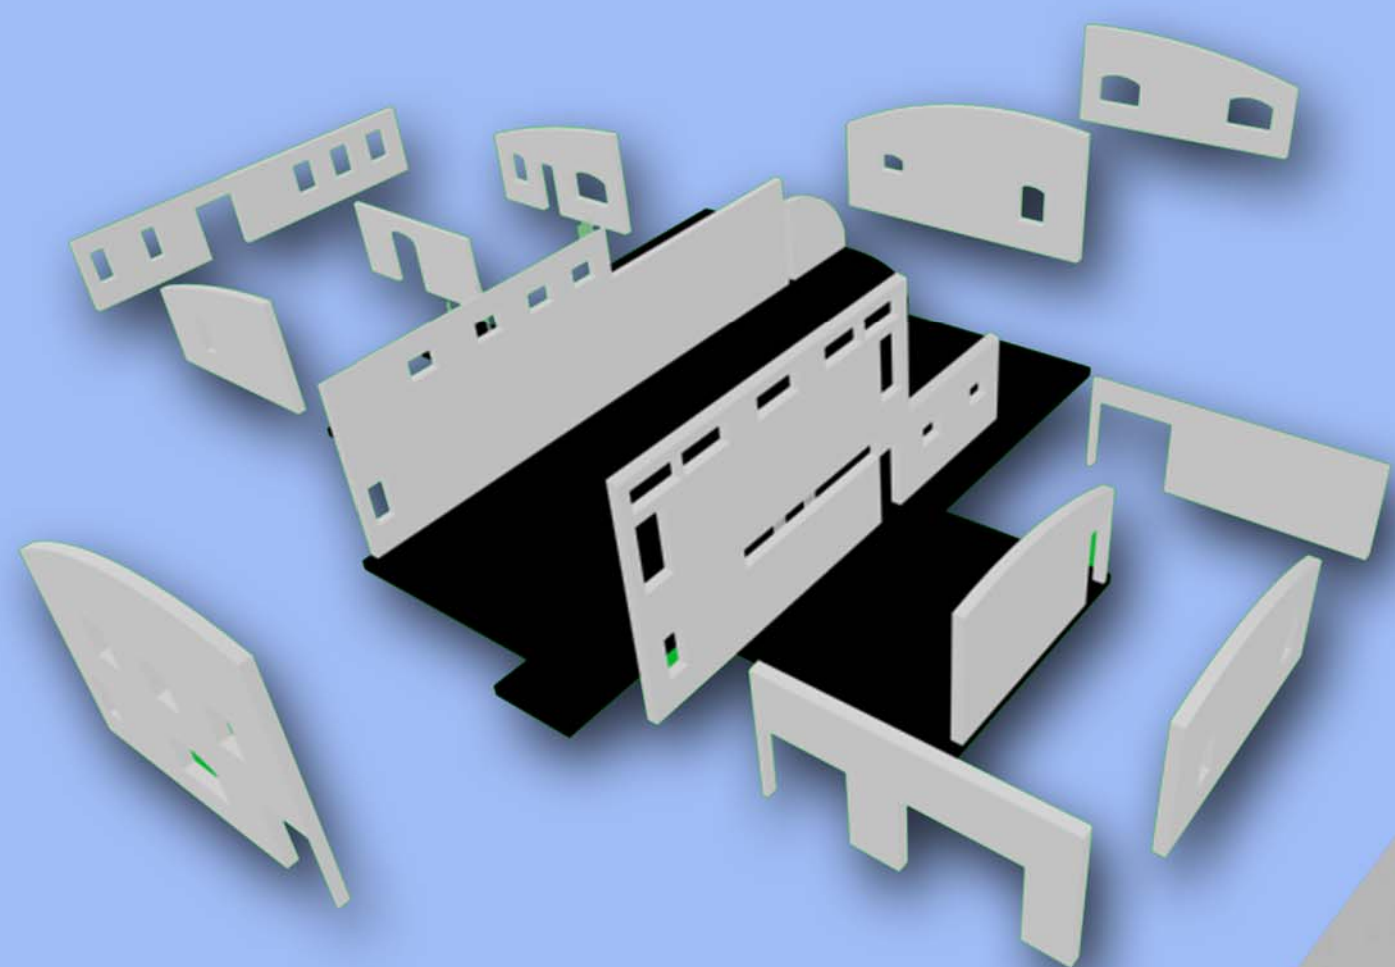

-EXPLODED TILT UP WALLS



- TWO DUPLEX LAYOUTS
- 1 BED, 2 BED, AND 4 BED UNITS
- PRIVATE PATIO
- MODERN GLAZED ENTRY
- MULTI DIRECTIONAL
- VARIABLE EXTERIOR FINISHES
- COMMUNITY AND INDIVIDUAL PARKING
- 10 STRUCTURES, 20 UNITS
- CONCRETE ROOF AIDS STORM RESISTANCE
- AERODYNAMIC CURVED ROOF
- ROOF OVERHANGS SHADE WINDOWS

